



The Broadway Building

(Historic Renovation)

301 Broadway
Lorain, Ohio 44052

Drawing Name

DRAWING TITLE?

Fischer Project Number

FA17.00?

SHEET #

A-101


Seal

PRELIMINARY
NOT FOR
CONSTRUCTION

EAST ERIE AVENUE

BROADWAY AVENUE

BLACK RIVER LANE BELOW

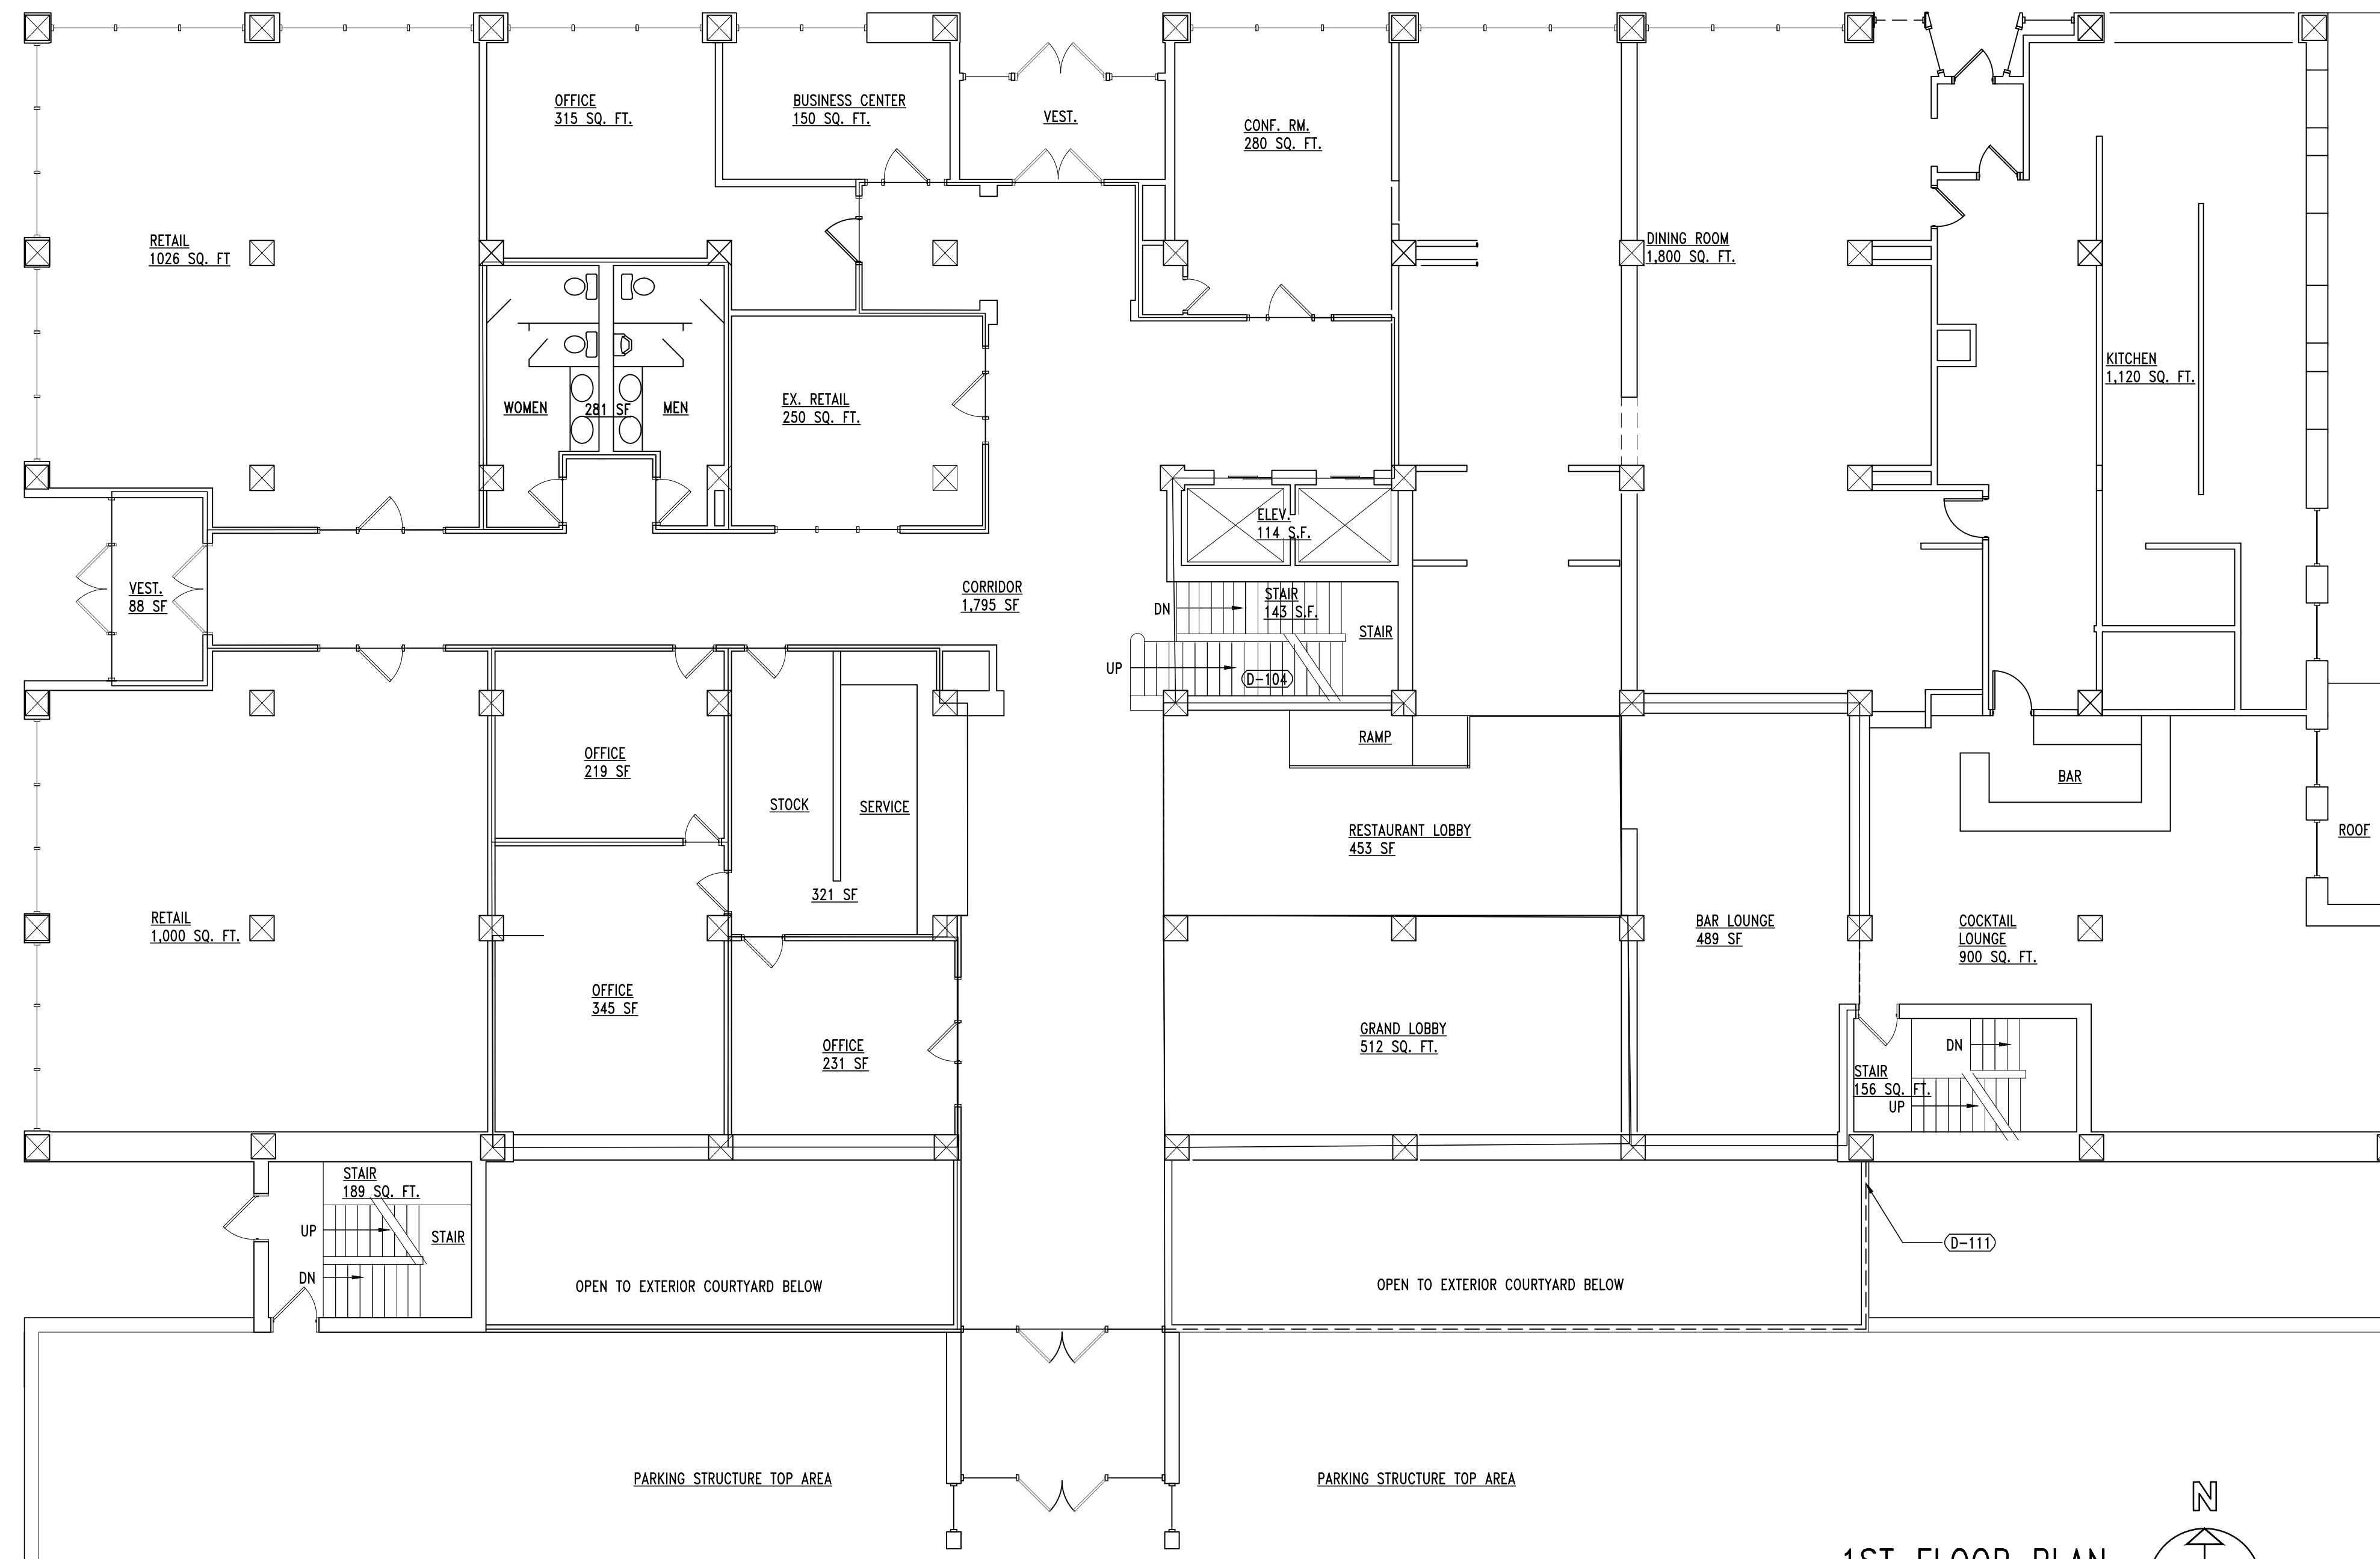

1ST FLOOR PLAN
1/8" = 1'-0"

