


GROUND FLOOR PLAN
1/8" = 1'-0"

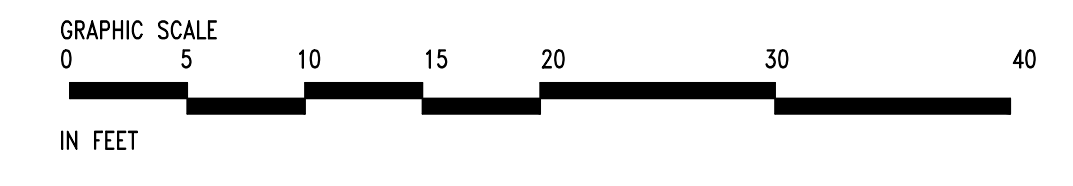

The Broadway Building

(Historic Renovation)

301 Broadway
Lorain, Ohio 44052

Drawing Name

DRAWING TITLE?

Fischer Project Number

FA17.00?

SHEET #

A-100

Seal

PRELIMINARY
NOT FOR
CONSTRUCTION